


SOL Project: Fixt. Template 2Q30w-SB/FL
 LIGHT LEVEL TEMPLATE OF 2Q SHOEBOX /
 FLOODLIGHT AT 30 WATTS. CALCULATION
 POINTS AT 25FT DISTANCE FROM FIXTURE

SOL Inc.,
 3210 SW 42nd Avenue
 Palm City, FL 34990
 Tel. 772-286-9461
 support@solarlighting.com



Date:2/10/2010

Page 1 of 1

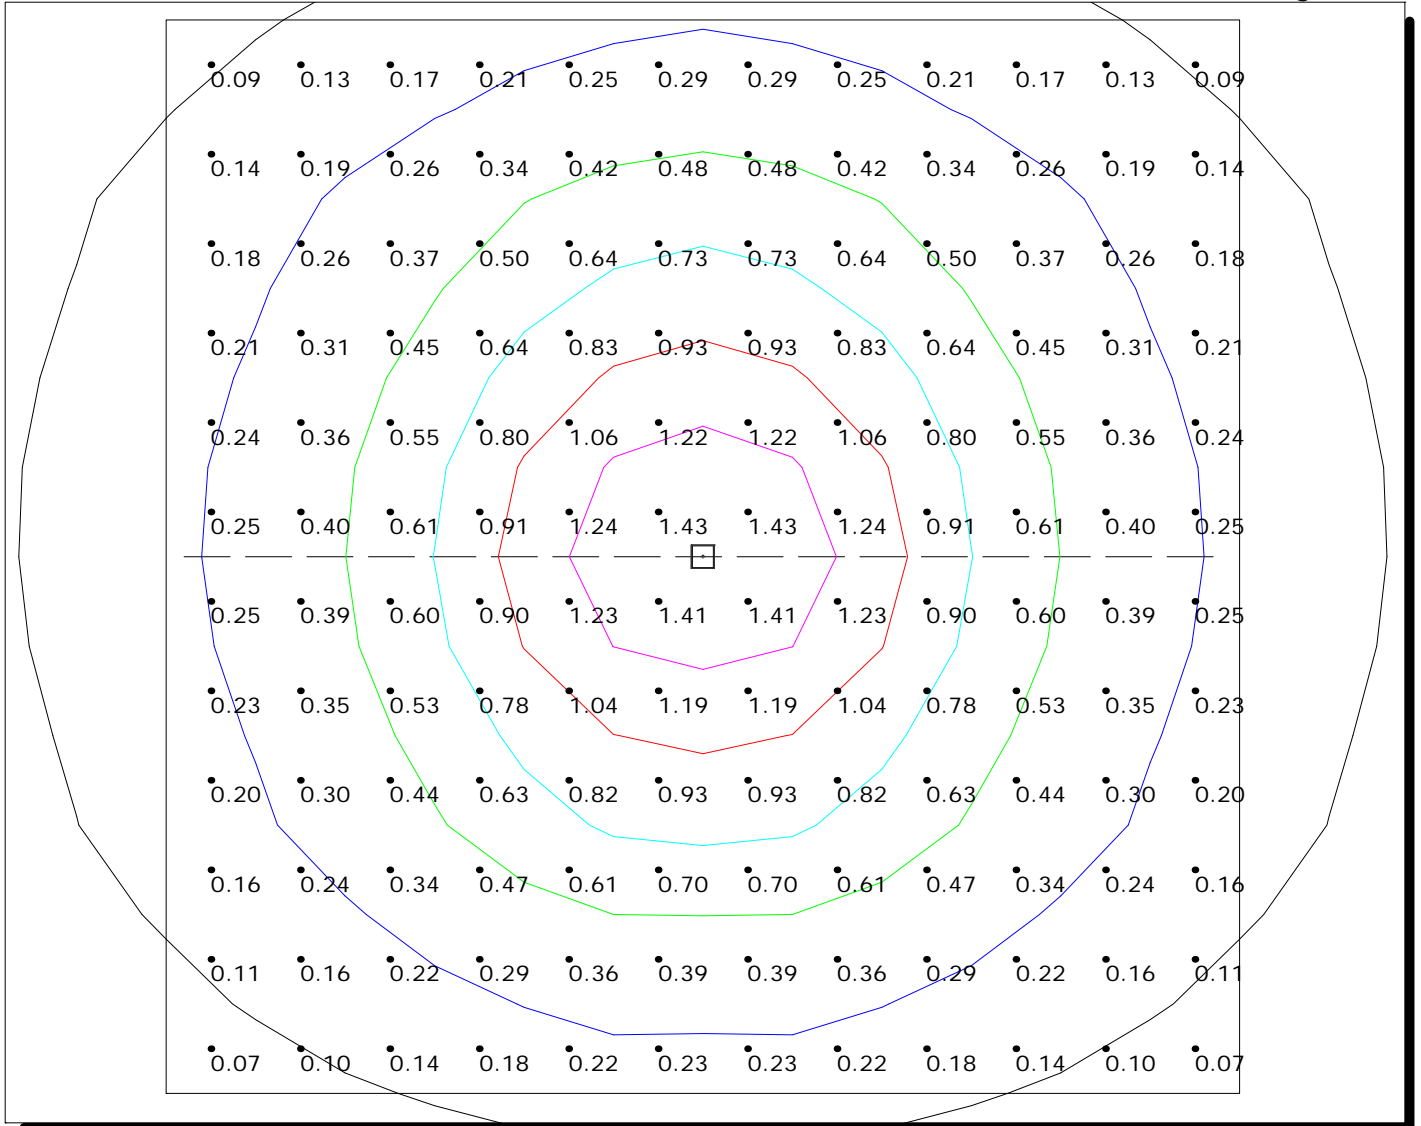

2Q SHOEBOX/FLOODLIGHT 30 WATT - 25FT MOUNTING HEIGHT

Luminaire Schedule

Symbol	Qty	Label	Description	Arrangement	Lumens	LLF
☐	1	T23942t	2Q 30watt Shoebox/Floodlight	SINGLE	2382	0.880

Luminaire Location Summary

SeqNo	Label	X	Y	Z	Orient	Tilt
2	T23942t	30	30	25	90	0

Calculation Summary

Label	CalcType	Units	Avg	Max	Min	Avg/Min	Max/Min
5ft x 5ft CALC GRID	Illuminance	Fc	0.49	1.43	0.07	7.00	20.43