

SOL Project: TEMPLATES  
 COBRAHEAD FIXTURE WITH SAG LENS  
 AND 2Q LEDS AT 30 WATTS 15 FOOT  
 MOUNTING HEIGHT ON A 6FT ARM  
 MODEL # CHDSC-2Q30W

SOL Inc.,  
 3210 SW 42nd Avenue  
 Palm City, FL 34990  
 Tel. 772-286-9461  
 support@solarlighting.com




Date: 3/16/2010

Page 1 of 1

Luminaire Schedule

Symbol	Qty	Label	Arrangement	Lumens	LLF	Description
	1	T23942t	SINGLE	2382	0.880	CHDSC-2Q30W-15ft MH

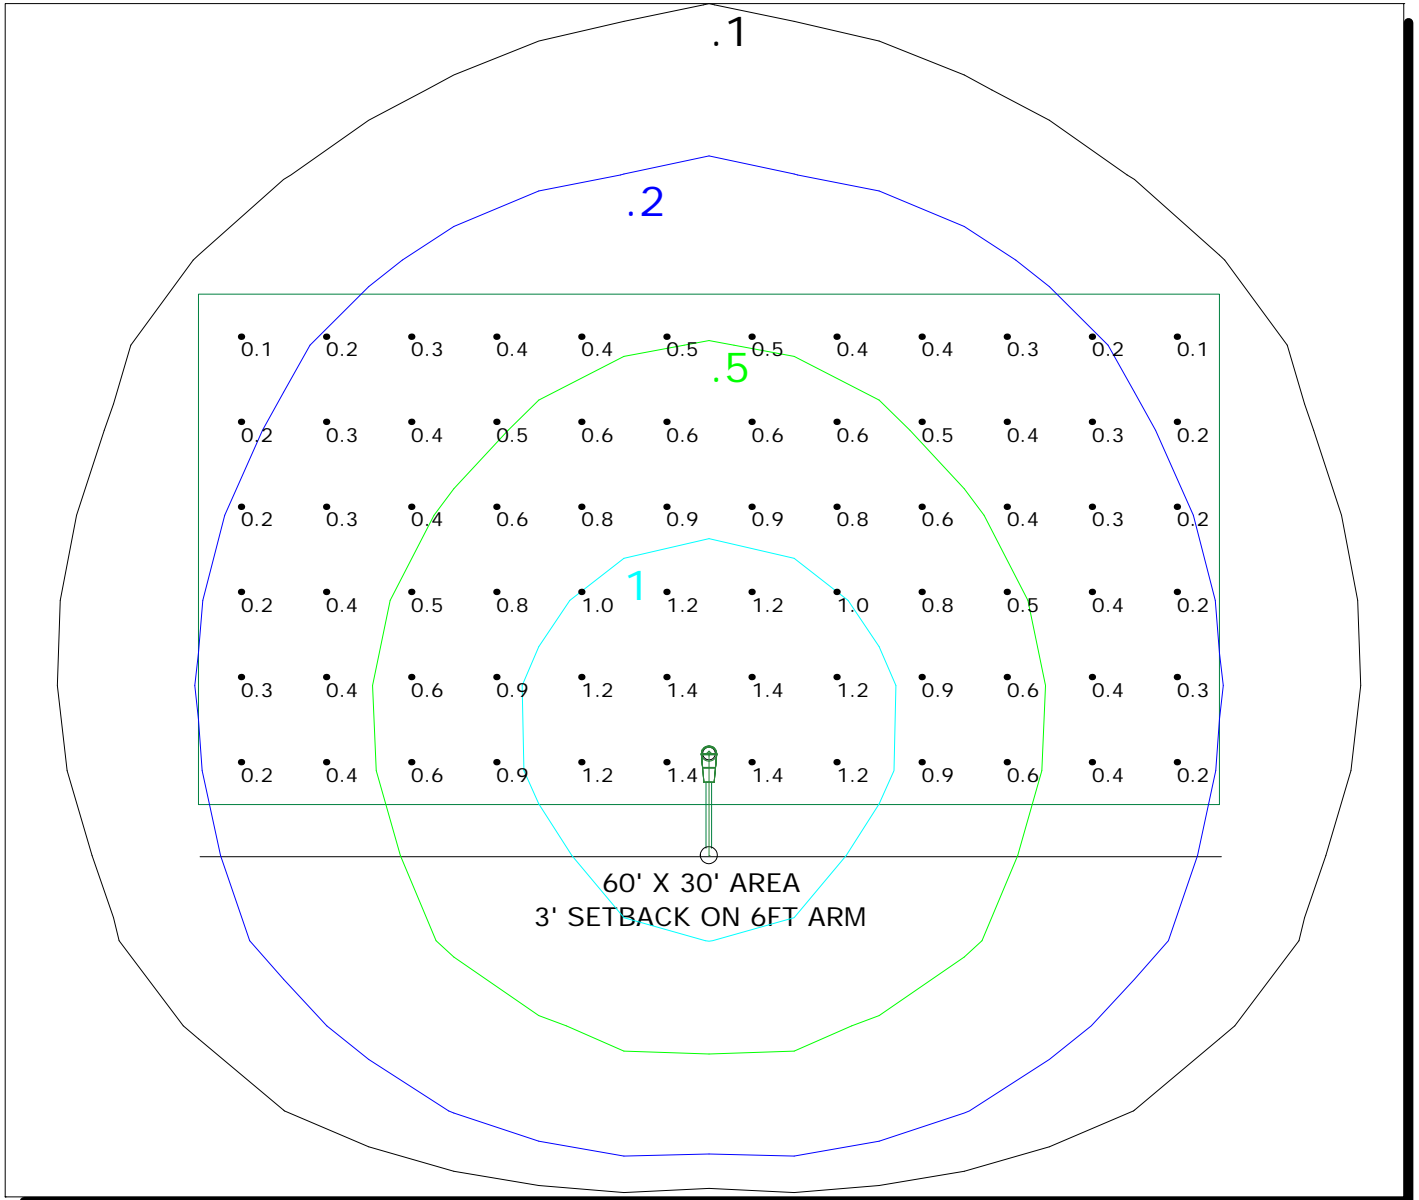

Calculation Summary

Label	CalcType	Units	Avg	Max	Min	Avg/Min	Max/Min
10' X 10' GRID	Illuminance	Fc	0.59	1.4	0.1	5.90	14.00

Luminaire Location Summary

LumNo	Label	X	Y	Z	Orient	Tilt
1	T23942t	30	-3	25	90	8