

Sample Layout with
Canopy Light Q2LED22W
8'-0"MH Bottom of Fixture
30'-0" Spacing Between

SOL Inc.,
3210 SW 42nd Avenue
Palm City, FL 34990
Tel. 772-286-9461
info@solarlighting.com



Date:11/18/2010


Page 1 of 1

Luminaire Schedule

| Symbol | Qty | Label | Arrangement | Description |
|--------|-----|---------|-------------|------------------|
| ☐ | 2 | T26768t | SINGLE | CNP-Q2-T5 at 22w |

Numeric Summary

| Label | LLD | LDD | BF | LLF |
|---------|-------|-------|-------|-------|
| T26768t | 0.956 | 0.920 | 0.800 | 0.704 |

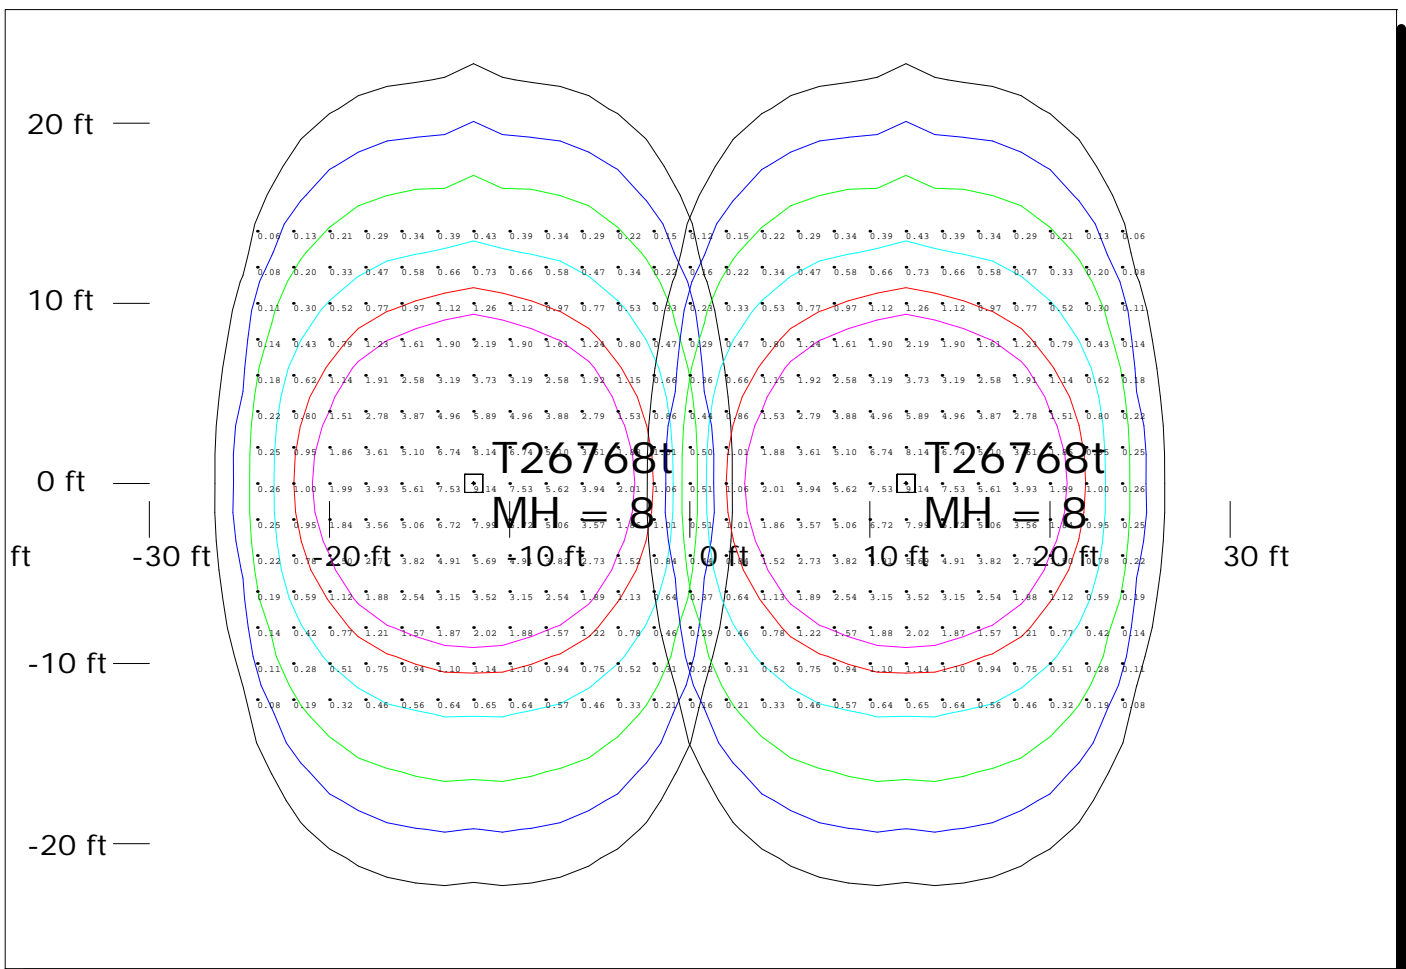

Calculation Summary

| Label | CalcType | Units | Avg | Max | Min | Avg/Min | Max/Min |
|-----------------|-------------|-------|------|------|------|---------|---------|
| 2ftx2ft CalcPts | Illuminance | Fc | 1.79 | 9.14 | 0.06 | 29.83 | 152.33 |

Luminaire Location Summary

| SeqNo | Label | X | Y | Z | Orient | Tilt |
|-------|---------|-----|---|---|--------|------|
| 1 | T26768t | -12 | 0 | 8 | 90 | 0 |
| 2 | T26768t | 12 | 0 | 8 | 90 | 0 |