

Sample Layout with  
 Canopy Light Q2LED22W  
 8'-0"MH Bottom of Fixture  
 30'-0" Spacing Between

SOL Inc.,  
 3210 SW 42nd Avenue  
 Palm City, FL 34990  
 Tel. 772-286-9461  
 info@solarlighting.com



Date:11/18/2010


Page 1 of 1

**Luminaire Schedule**

Symbol	Qty	Label	Arrangement	Description
☐	2	T26768t	SINGLE	CNP-Q2-T5 at 22w

**Numeric Summary**

Label	LLD	LDD	BF	LLF
T26768t	0.956	0.920	0.800	0.704

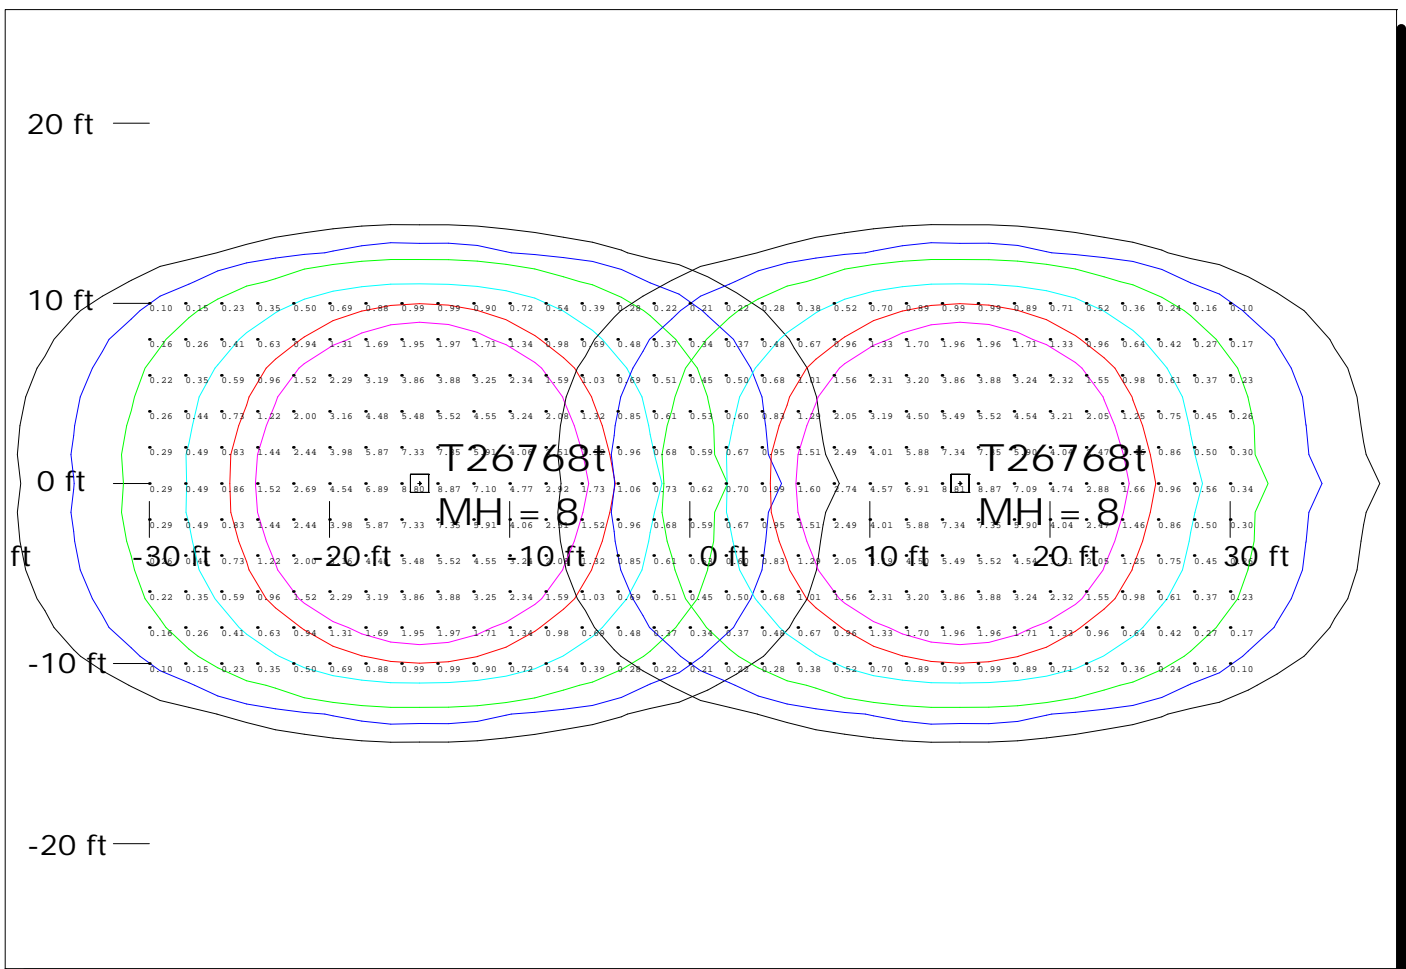

**Calculation Summary**

Label	CalcType	Units	Avg	Max	Min	Avg/Min	Max/Min
2ftx2ft CalcPts	Illuminance	Fc	1.86	8.87	0.10	18.60	88.70

**Luminaire Location Summary**

SeqNo	Label	X	Y	Z	Orient	Tilt
1	T26768t	-15	0	8	0	0
2	T26768t	15	0	8	0	0