

Photometric Template for
3Q Cobrahead Clear Glass
Fixture at 15'-0" M.H.

SOL Inc.,
3210 SW 42nd Avenue
Palm City, FL 34990
Tel. 772-286-9461
info@solarlighting.com




Date: 1/27/2011

Page 1 of 1

Luminaire Schedule

Symbol	Qty	Label	Arrangement	Lumens	LLF	Description
	1	T23931t	SINGLE	3191	1.000	CHG-Q3 45WATTS

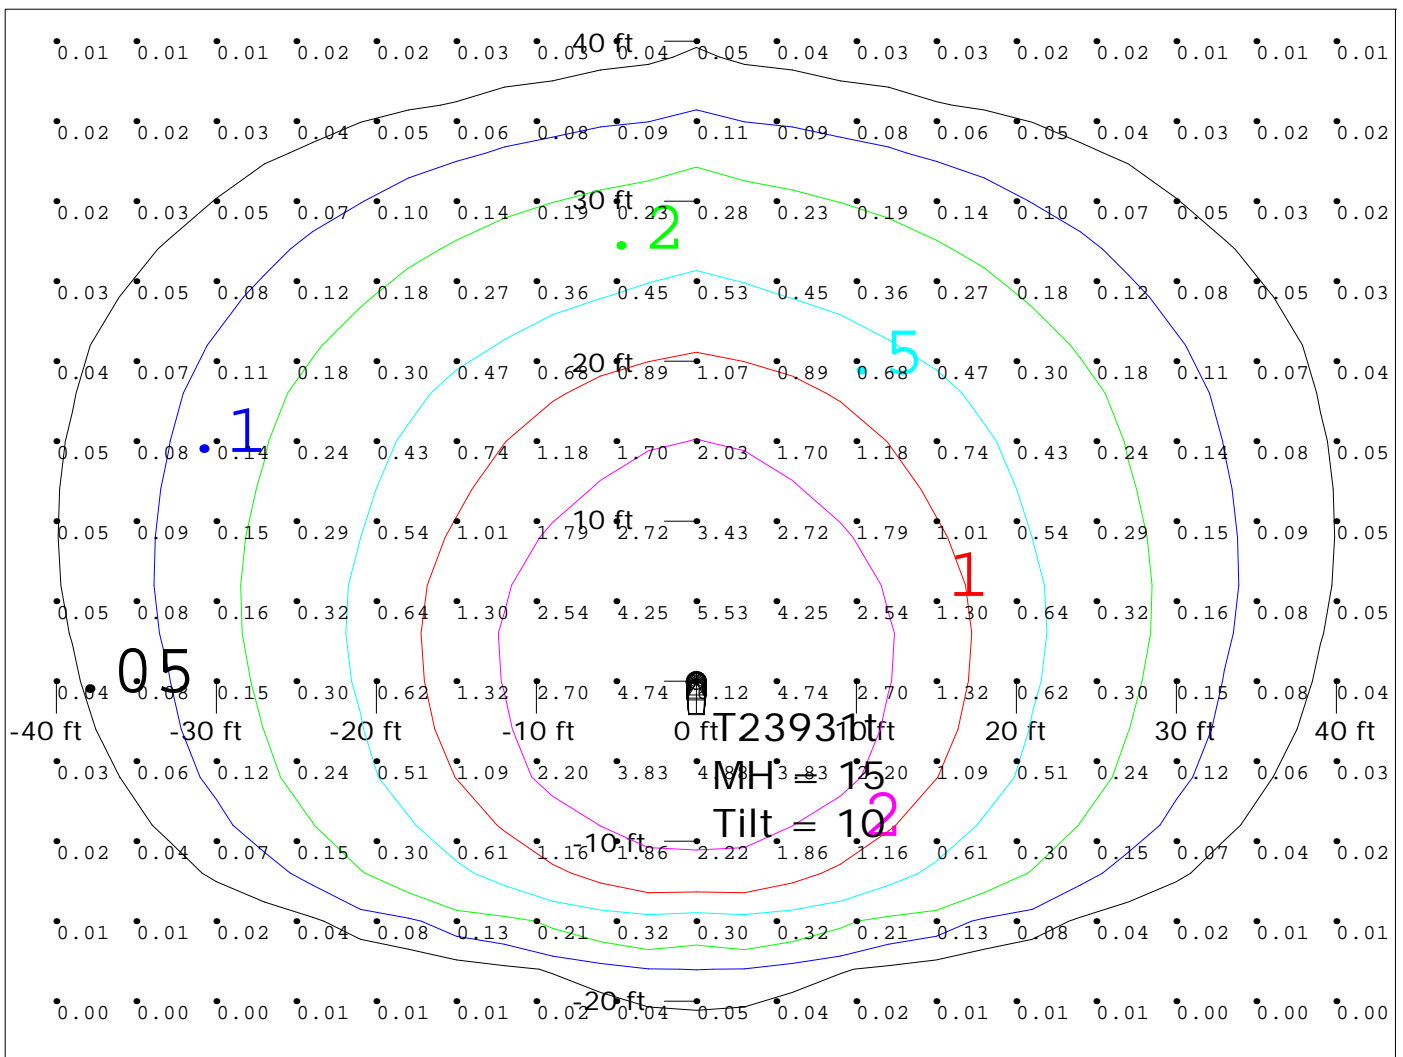

Fixture Mounted at 15 Feet Above Finished Grade
Calculation Points are 5ft x 5ft at Grade

Luminaire Location Summary

SeqNo	Label	X	Y	Z	Orient	Tilt
1	T23931t	0	0	15	90	10